




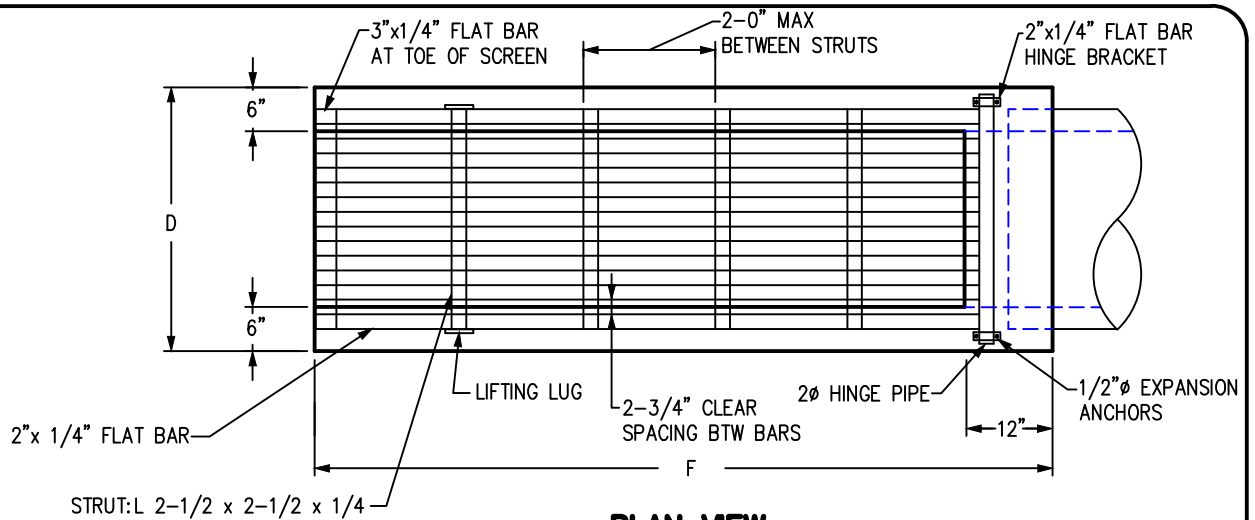

PLAN VIEW

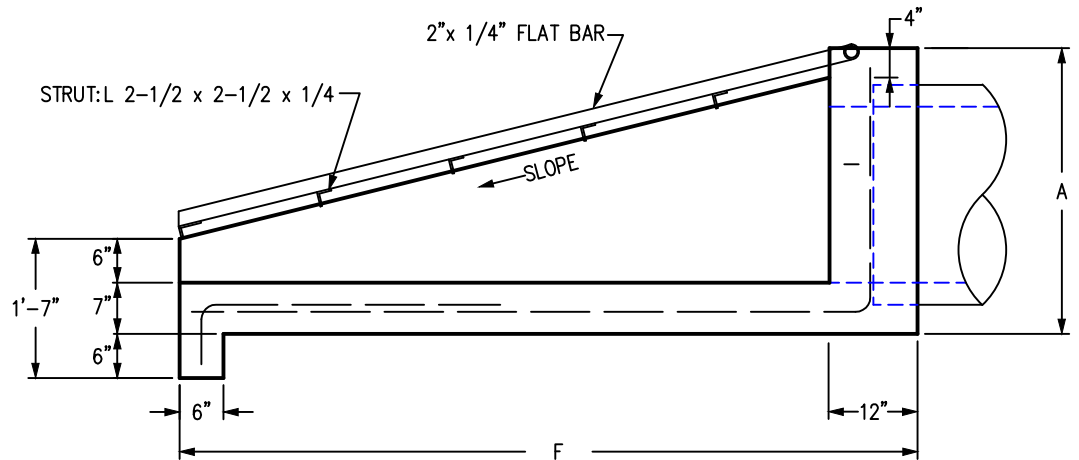

ELEVATION VIEW

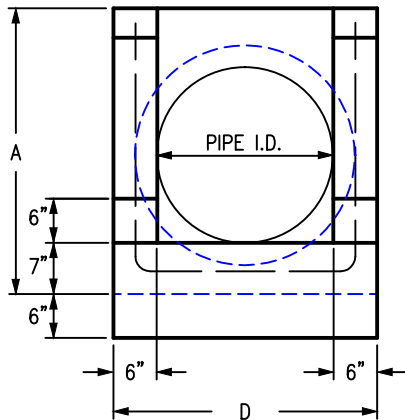

SECTION VIEW

PIPE I.D.	PIPE WALL THK	PIPE O.D.	SET HEIGHT "A"	SET WIDTH "D"	SET SLOPE	SEE LENGTH "F"
24"	3"	30"	39"	36"	3:1	74"
					4:1	96"
					6:1	135"

GENERAL NOTES:

CONCRETE DESIGN STRENGTH OF 5000 PSI AT 28 DAYS

CLASS 1 CONCRETE

REINFORCING ASTM A615, GRADE 60

DESIGN LOADING AASHTO HS 20-44 TRUCK LOADING

SITE PREPARATION, EXCAVATION, BEDDING & BACKFILL BY CONTRACTOR



AquaVault

Ph: (979) 478-6303

Fax: (979) 478-6708

WATER CONTROL & CONTAINMENT SOLUTIONS

**24" PRECAST SAFETY END
TREATMENT - COLLECTION SCREEN**

SCALE: 1/2"=1'-0"

DWG. NO.

DATE: 7-05-23

24SET_SCREEN

FILE: 24SET_SCREEN