




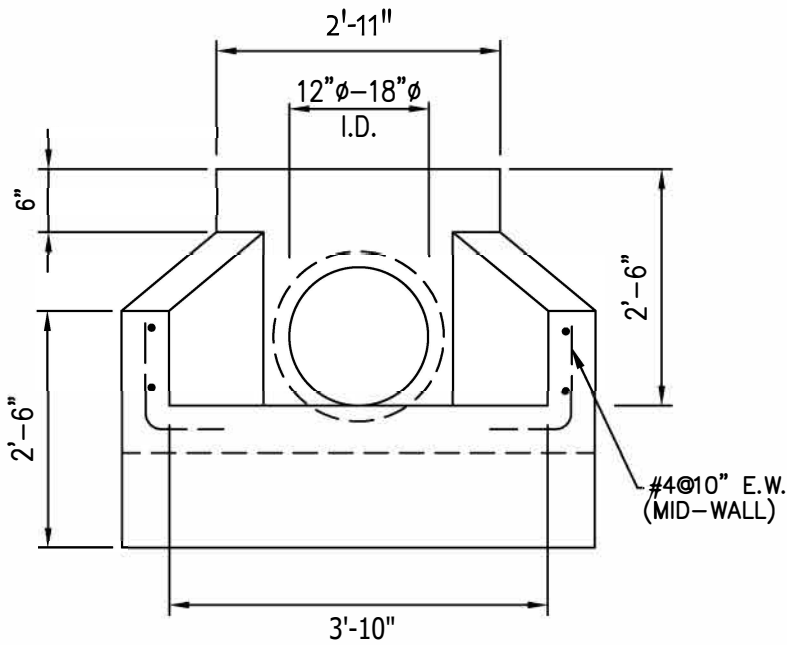


ELEVATION

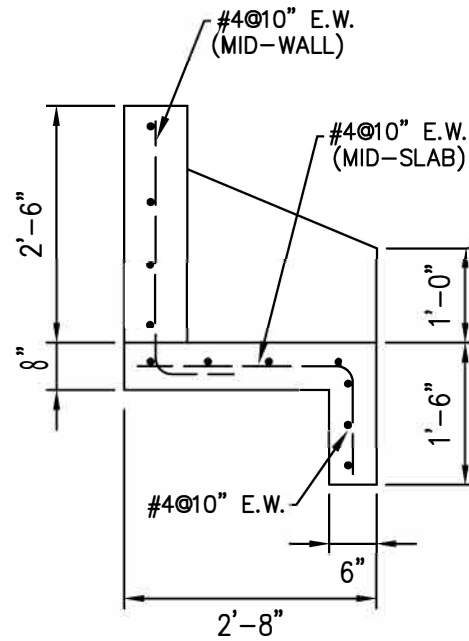

SECTION

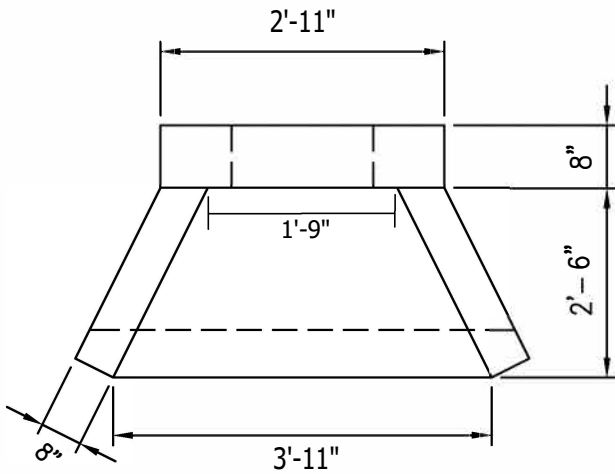

PLAN

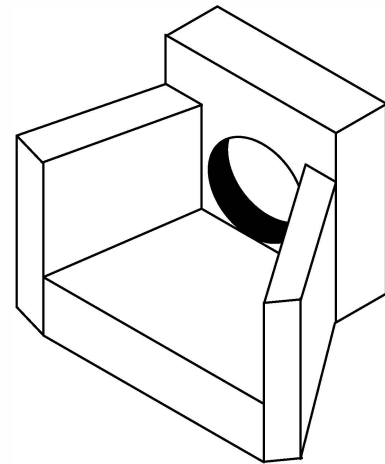

ISOMETRIC

CONCRETE DESIGN STRENGTH OF 5000 PSI AT 28 DAYS
CLASS 1/2 CONCRETE

REINFORCING ASTM A615, GRADE 60

DESIGN LOADING HS2-44 TRUCK

SITE PREPARATION, EXCAVATION, BEDDING AND BACKFILL BY
CONTRACTOR



AquaVault

Ph: (979) 478-6303

Fax: (979) 478-6708

WATER CONTROL & CONTAINMENT SOLUTIONS

12" to 18" WINGED HEADWALL

SCALE: 1/2"=1'-0"

DATE: 03-13-24

DWG. NO.

12_18 WINGED HEADWALL

FIG 12-18 WINGED HEADWALL