




CONCRETE 5000 PSI
 REINFORCING 60000 PSI
 AASHTO HS 20 LOADING

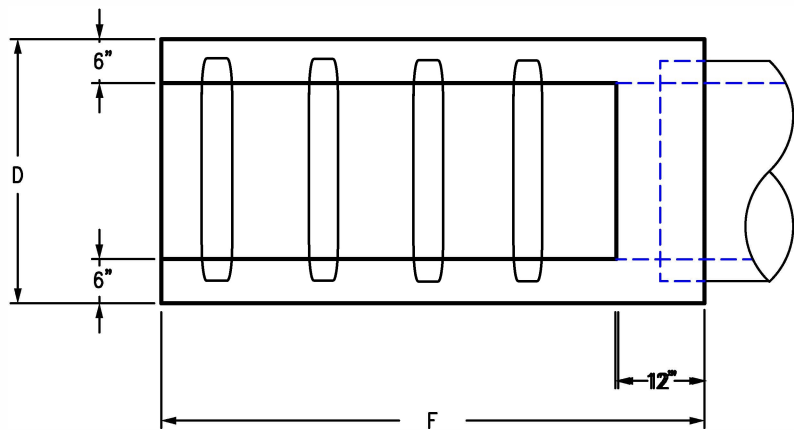

PLAN VIEW

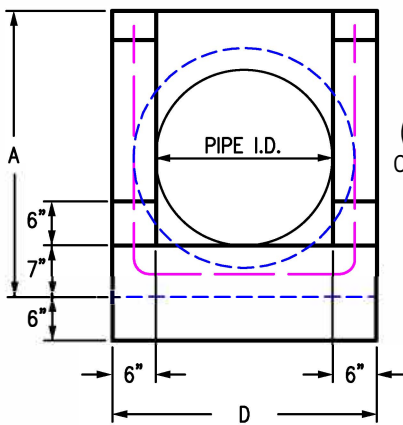

SECTION VIEW

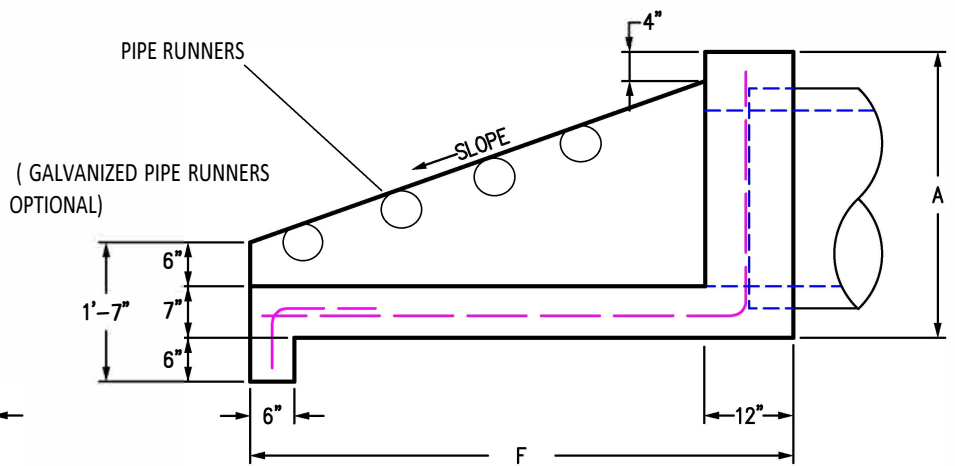

ELEVATION VIEW

PIPE I.D.	PIPE WALL THK	PIPE O.D.	SET HEIGHT "A"	SET WIDTH "D"	SET SLOPE	SEE LENGTH "F"
24"	3"	30"	39"	36"	3:1	74"
					4:1	96"
					6:1	135"

GENERAL NOTES:

CONCRETE DESIGN STRENGTH OF 5000 PSI AT 28 DAYS
 CLASS 1 CONCRETE

REINFORCING ASTM A615, GRADE 60

DESIGN LOADING AASHTO HS 20-44 TRUCK LOADING

SITE PREPARATION, EXCAVATION, BEDDING & BACKFILL BY CONTRACTOR



AquaVault

Ph: (979) 478-6303

Fax: (979) 478-6708

WATER CONTROL & CONTAINMENT SOLUTIONS

**24" PRECAST SAFETY END
 TREATMENT – WITH BARS**

SCALE: 1/2" = 1'-0"

DWG. NO.

DATE: 3-18-21

24SET

FILE: 24SET_