


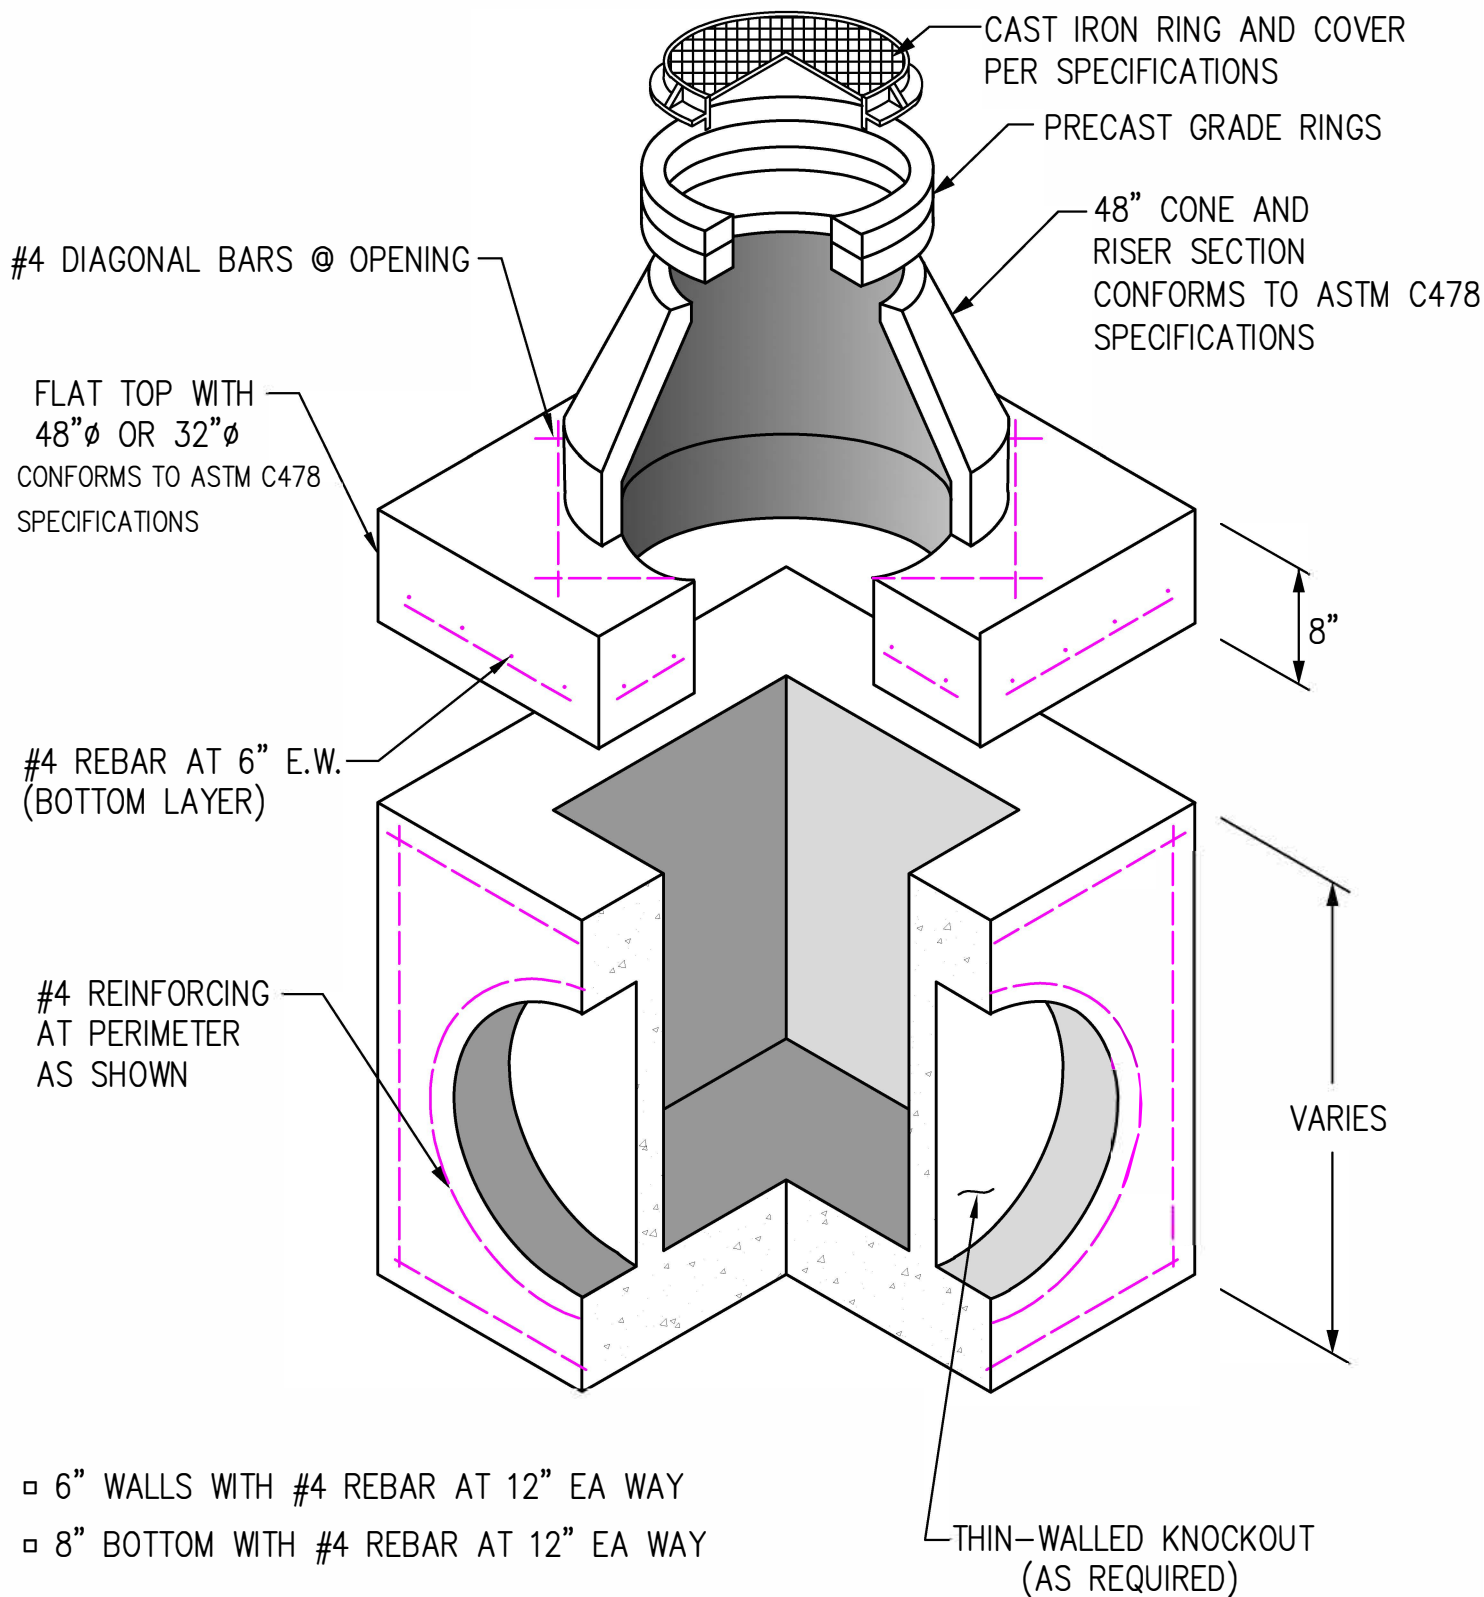

GENERAL NOTES:

CONCRETE DESIGN STRENGTH OF 5000 PSI AT 28 DAYS
TYPE I/II CEMENT

REINFORCING ASTM A615, GRADE 60

DESIGN LOADING AASHTO HS 20-44

CONFORMS TO ASTM C913 SPECIFICATIONS

SITE PREPARATION, EXCAVATION, BEDDING AND BACKFILL BY
CONTRACTOR



AquaVault

Ph: (979) 478-6303

Fax: (979) 478-6708

WATER CONTROL & CONTAINMENT SOLUTIONS

PRECAST MANHOLE WITH CONE TOP
4'-0" x 4'-0" INSIDE DIMENSIONS


SCALE: 1"=1'-0"

DWG. NO.


DATE: 03-02-22

MH_4X4_CT


FILE: MH_4X4_CT

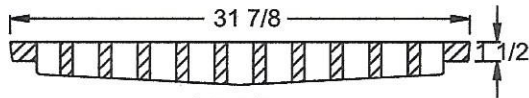


GRATE

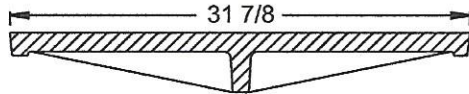


RIBBED

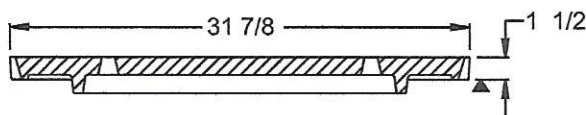

PLATEN

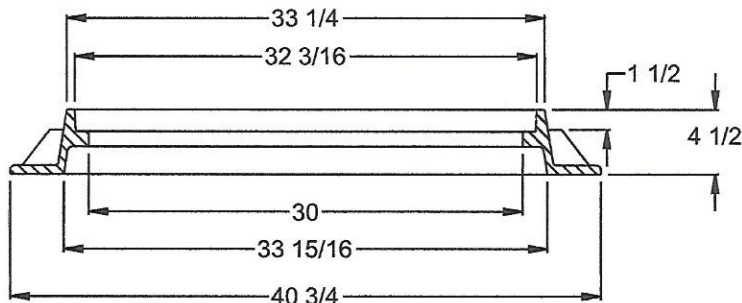


STACKABLE RING

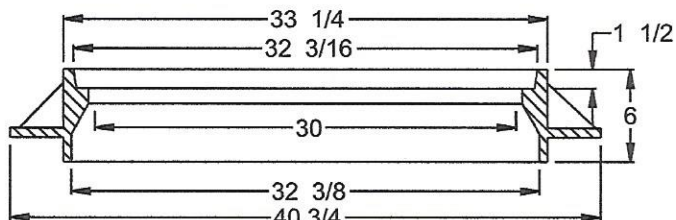


MUDRING




2204

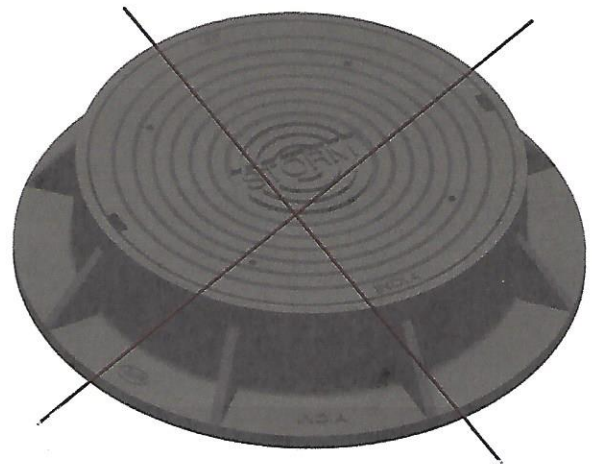

2224

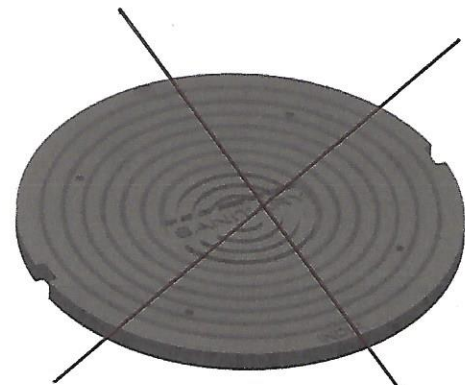

2220

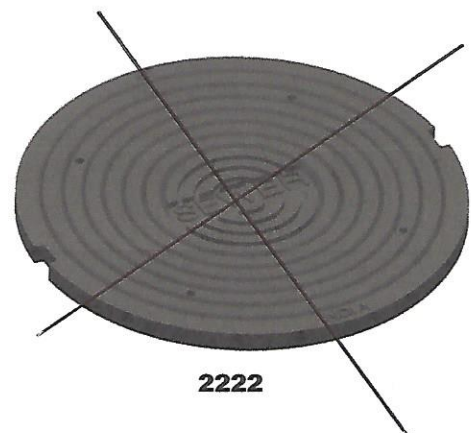

2222

DESCRIPTION : 32" STD RING & COVER.
MATERIAL : Cast Iron, ASTM A48, Class 30B/Class 35B.