


**CONCRETE 5000 PSI  
REINF 60000 PSI  
HS 20 LOADING**

OPTIONAL COATINGS &  
ADMIXTURES AVAILABLE:

- FE-100 THANE COAT
- BITUMASTIC
- XYPEX
- CONSHIELD
- PERMA-GLAZE

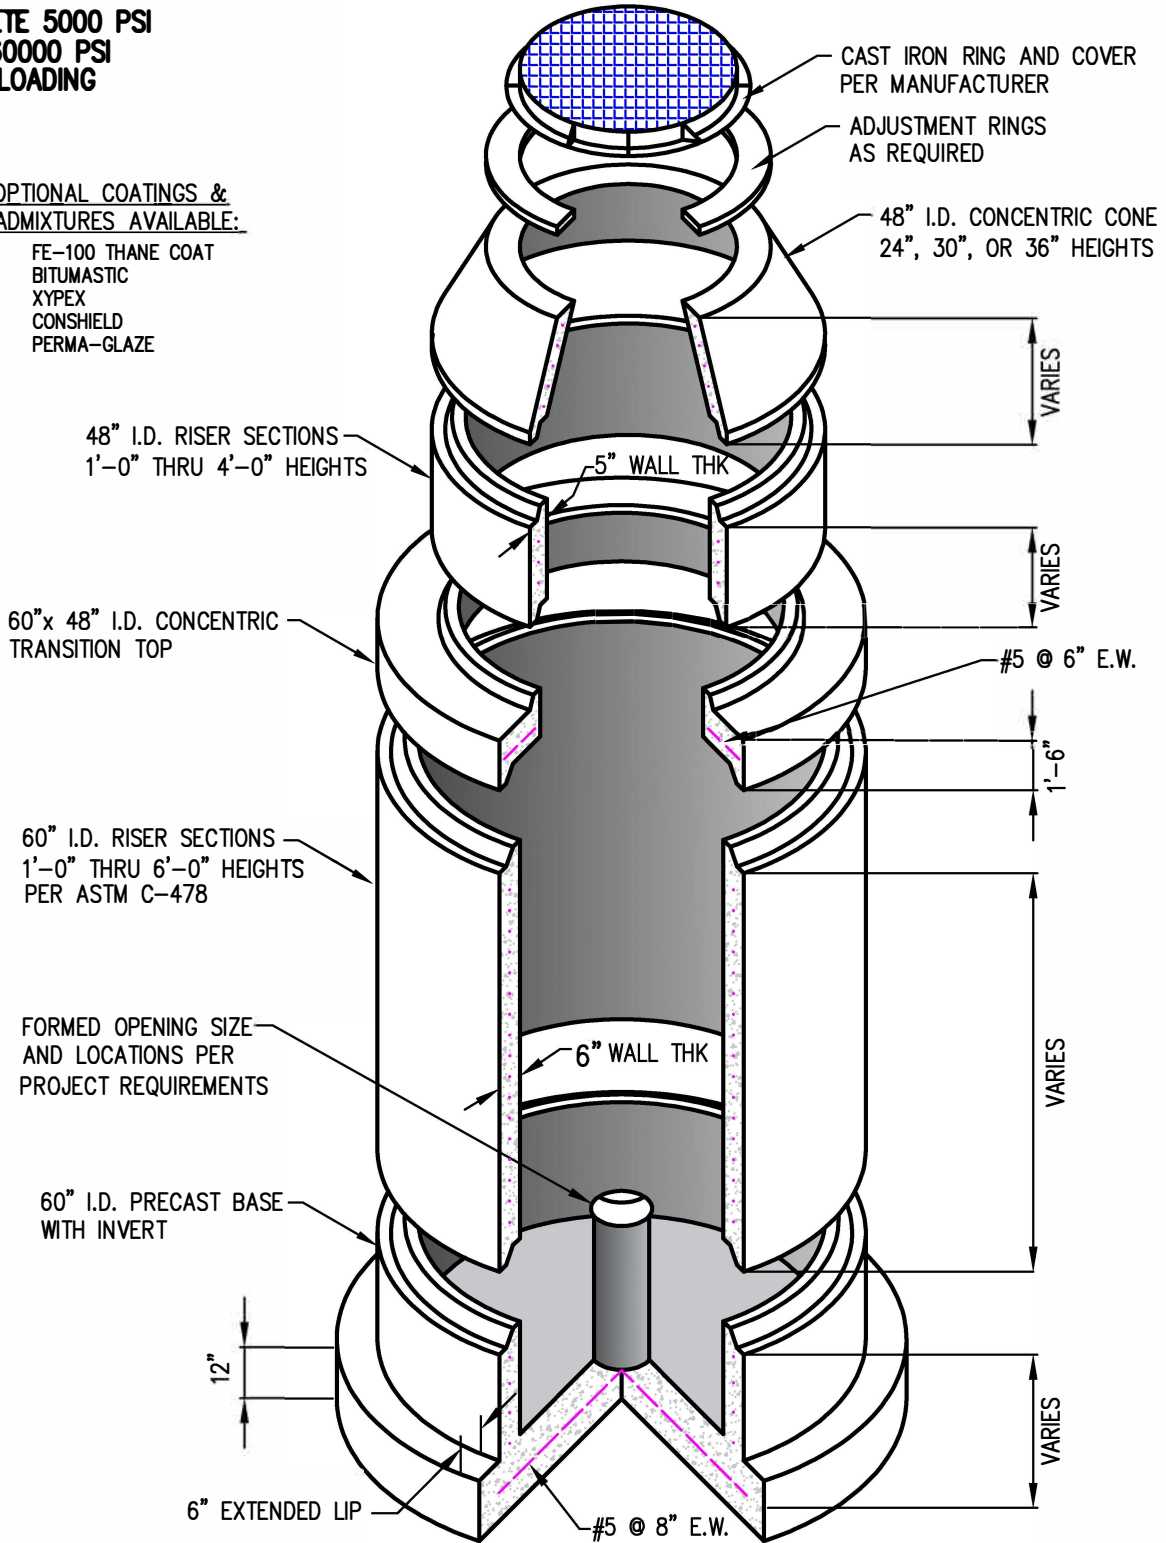

GENERAL NOTES:

CONCRETE DESIGN STRENGTH OF 5000 PSI AT 28 DAYS  
CLASS 1 CONCRETE

REINFORCING ASTM A615, GRADE 60

DESIGN LOADING AASHTO HS 20-44

FLEXIBLE CONNECTORS PER ASTM C-923

SITE PREPARATION, EXCAVATION, BEDDING AND BACKFILL BY  
CONTRACTOR



**AquaVault**

Ph: (979) 478-6303

Fax: (979) 478-6708

WATER CONTROL & CONTAINMENT SOLUTIONS

**60" PRECAST CONCRETE MANHOLE  
WITH TRANSITION TO 48"Ø**

SCALE: 3/16"=1'-0"

DWG. NO.

DATE: 3-26-21

**6048MH**

FILE: 6048MH