


**CONCRETE 5000 PSI
REINF 60000 PSI
HS 20 LOADING**

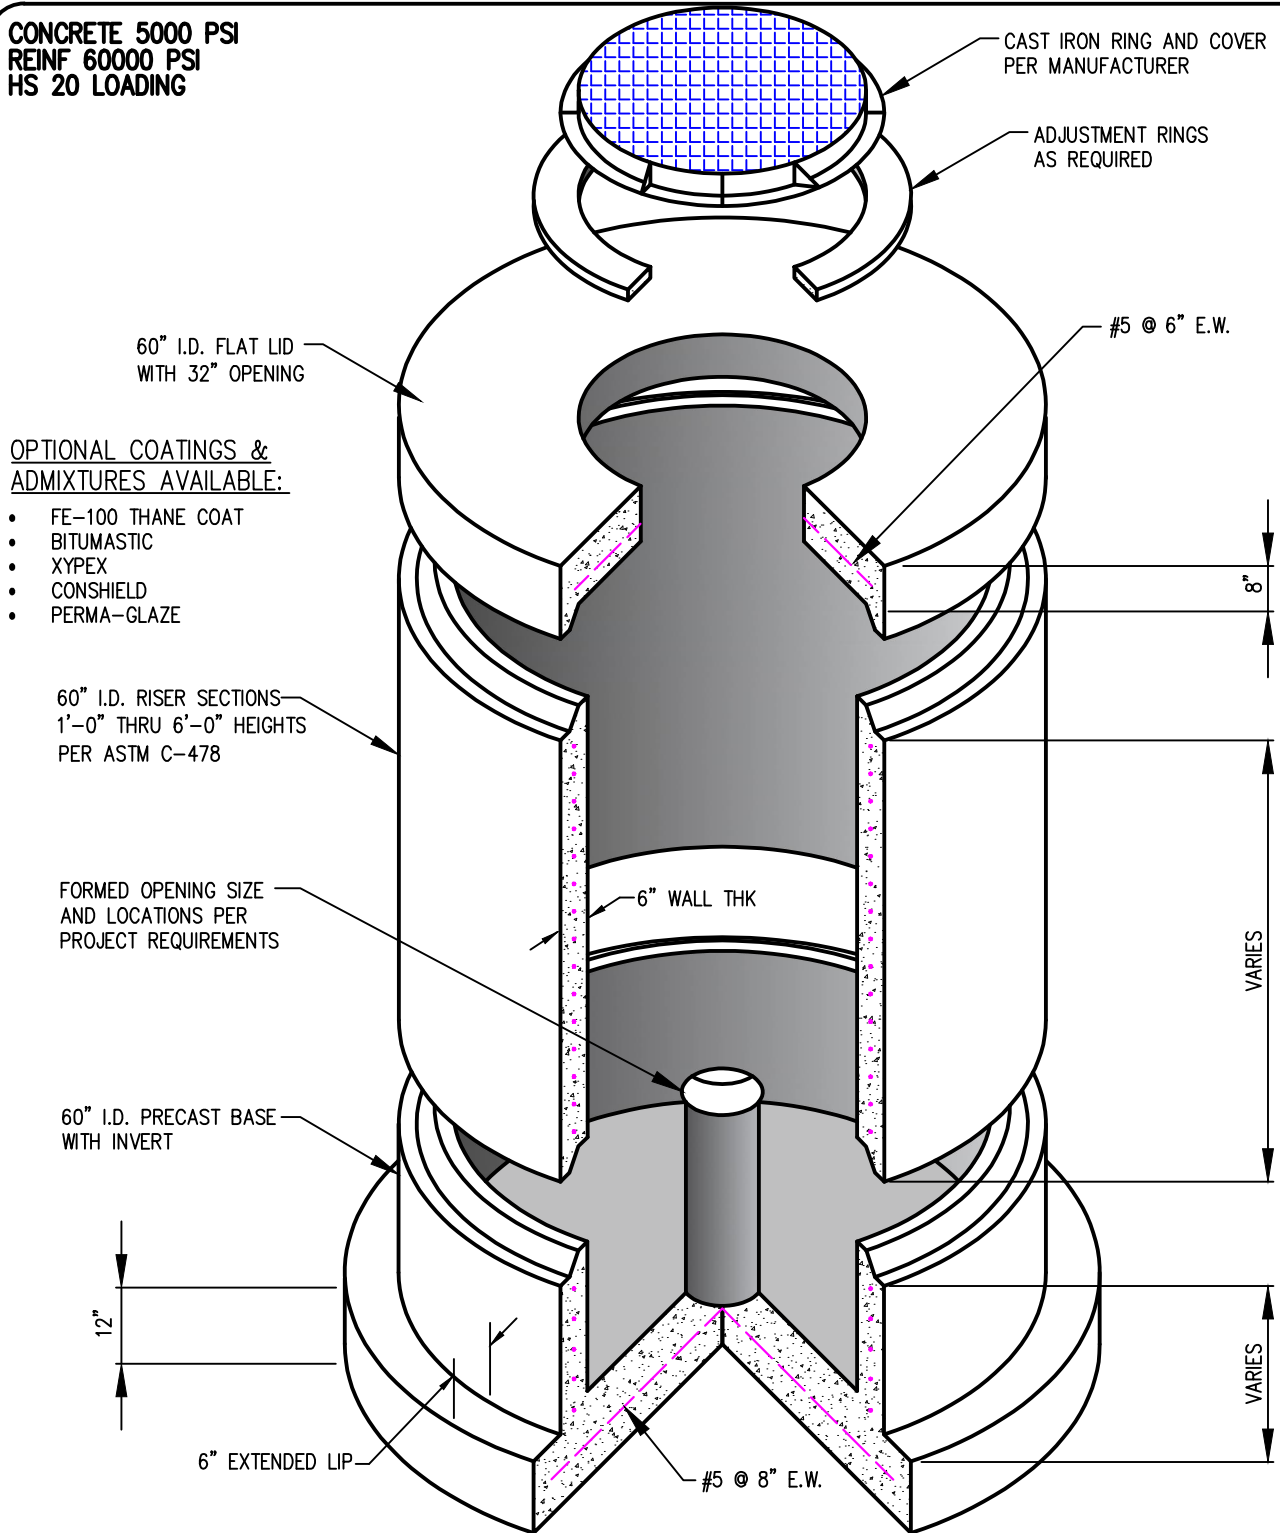

GENERAL NOTES:

CONCRETE DESIGN STRENGTH OF 5000 PSI AT 28 DAYS
CLASS 1 CONCRETE

REINFORCING ASTM A615, GRADE 60

DESIGN LOADING AASHTO HS 20-44

FLEXIBLE CONNECTORS PER ASTM C-923

SITE PREPARATION, EXCAVATION, BEDDING AND BACKFILL BY
CONTRACTOR



AquaVault

Ph: (979) 478-6303
Fax: (979) 478-6708

WATER CONTROL & CONTAINMENT SOLUTIONS

**60"Ø PRECAST CONCRETE
SANITARY MANHOLE**

SCALE: 1/4"=1'-0"

DWG. NO.

DATE: 03-26-21

60MHSAN