


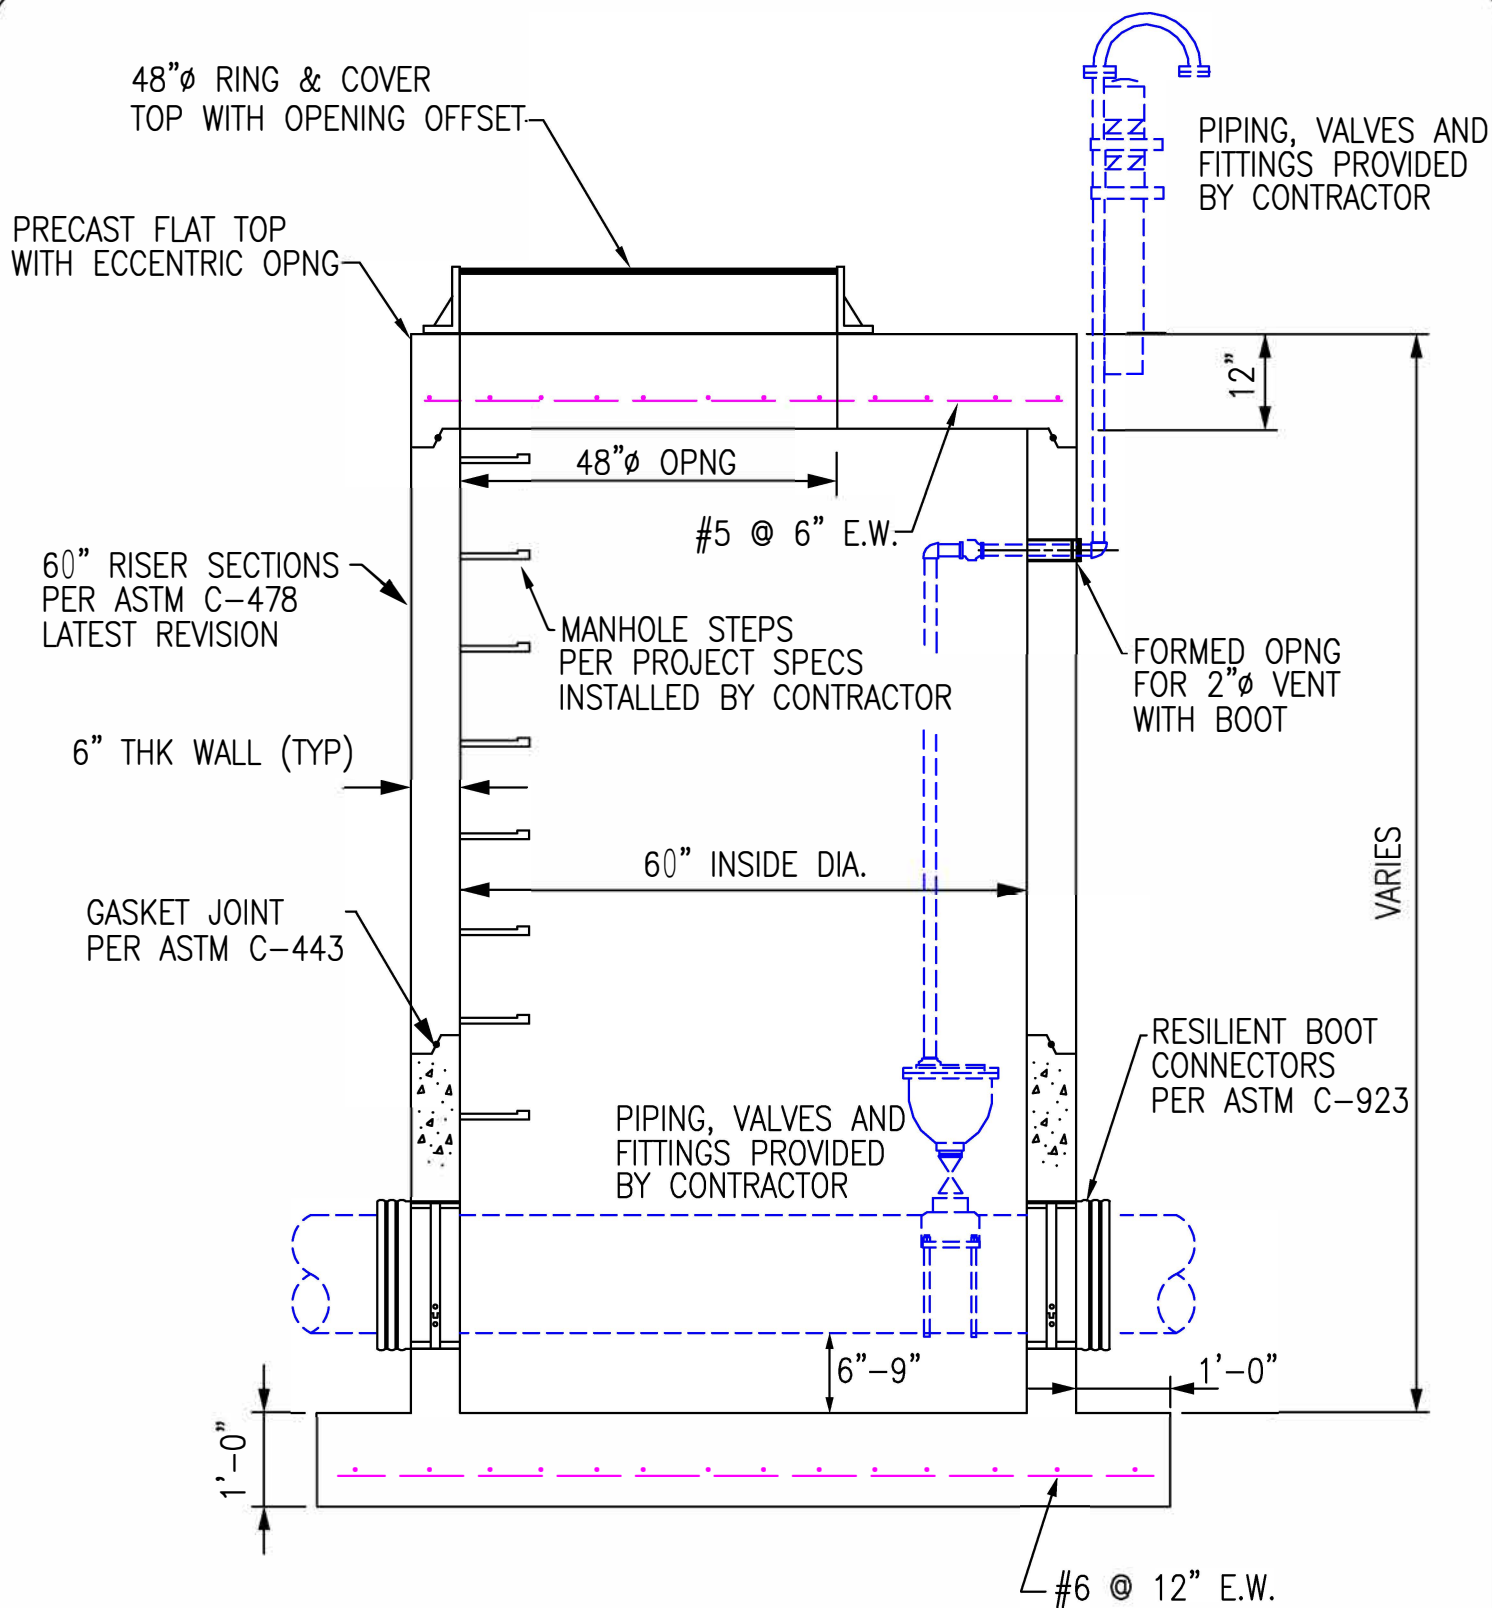

GENERAL NOTES:

CONCRETE DESIGN STRENGTH OF 5000 PSI AT 28 DAYS
CLASS I / II CONCRETE

REINFORCING ASTM A615, GRADE 60

DESIGN LOADING AASHTO HS 20-44

FLEXIBLE CONNECTORS PER ASTM C-923

SITE PREPARATION, EXCAVATION, BEDDING AND BACKFILL BY
CONTRACTOR



AquaVault

Ph:(979) 478-6303

Fax:(979) 478-6708

WATER CONTROL & CONTAINMENT SOLUTIONS

60"Ø COMBINATION
AIR RELEASE / AIR VACUUM

SCALE: 1/2"=1'-0"

DWG. NO.

DATE: 04-14-25

60_ARVAW

FILE: 72_ARVAW