


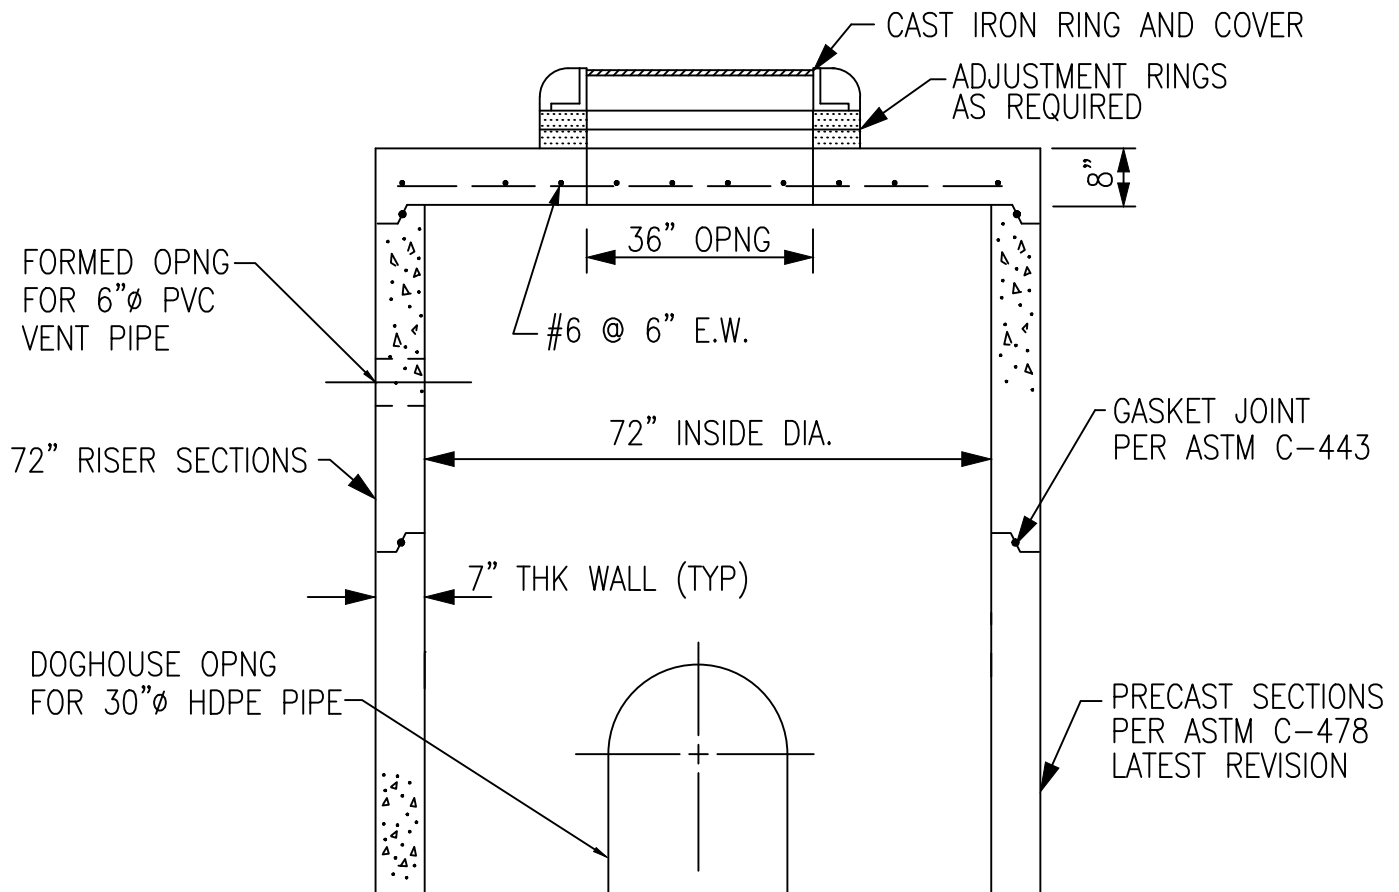

MANHOLE SECTION

GENERAL NOTES:

CONCRETE DESIGN STRENGTH OF 5000 PSI AT 28 DAYS
CLASS I / II CONCRETE

REINFORCING ASTM A615, GRADE 60

DESIGN LOADING AASHTO HS 20-44

FLEXIBLE CONNECTORS PER ASTM C-923

SITE PREPARATION, EXCAVATION, BEDDING AND BACKFILL BY
CONTRACTOR



AquaVault

Ph:(979) 478-6303

Fax:(979) 478-6708

WATER CONTROL & CONTAINMENT SOLUTIONS

72"Ø ARV PRECAST
DOGHOUSE MANHOLE

SCALE: 1/2"=1'-0"

DWG. NO.

DATE: 08-20-23

72_ARV_DH

FILE: 72_ARV_DH