




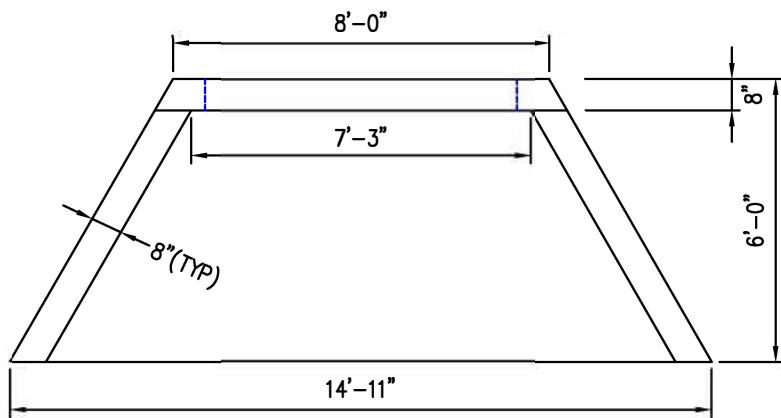

PLAN

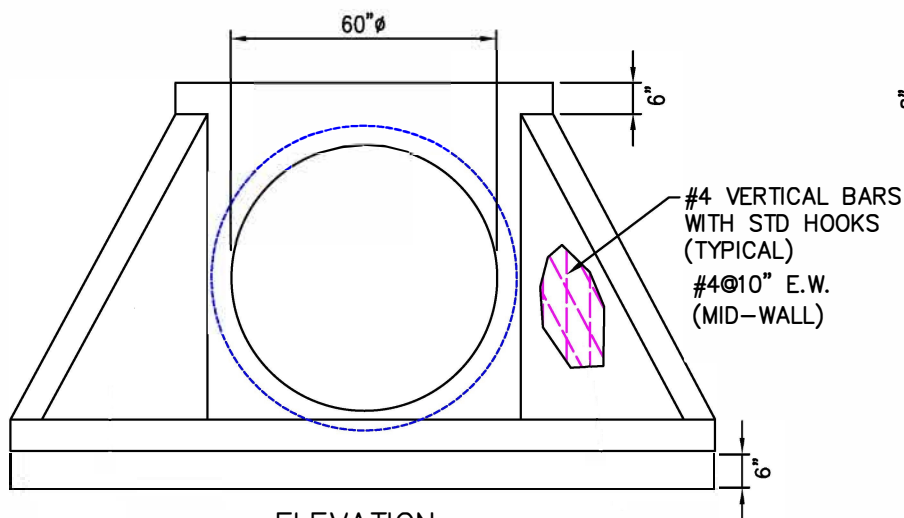

ELEVATION

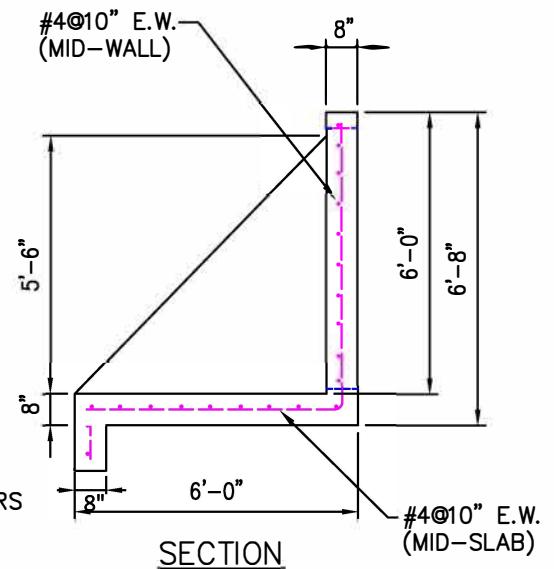

SECTION

CONCRETE DESIGN STRENGTH OF 5000 PSI AT 28 DAYS.
CLASS 1/2 CONCRETE

REINFORCING ASTM A615, GRADE 60

DESIGN LOADING HS20-44 TRUCK

SITE PREPARATION, EXCAVATION, BEDDING, AND BACKFILL BY
CONTRACTOR.



AquaVault

Ph: (979) 478-6303

Fax: (979) 478-6708

WATER CONTROL & CONTAINMENT SOLUTIONS

60" HEADWALL SUBMITTAL DRAWING

SCALE: 1/4"=1'-0"

DATE: 08-24-24

DWG. NO.

60 HEADWALL

FILE: 60 HEADWALL