


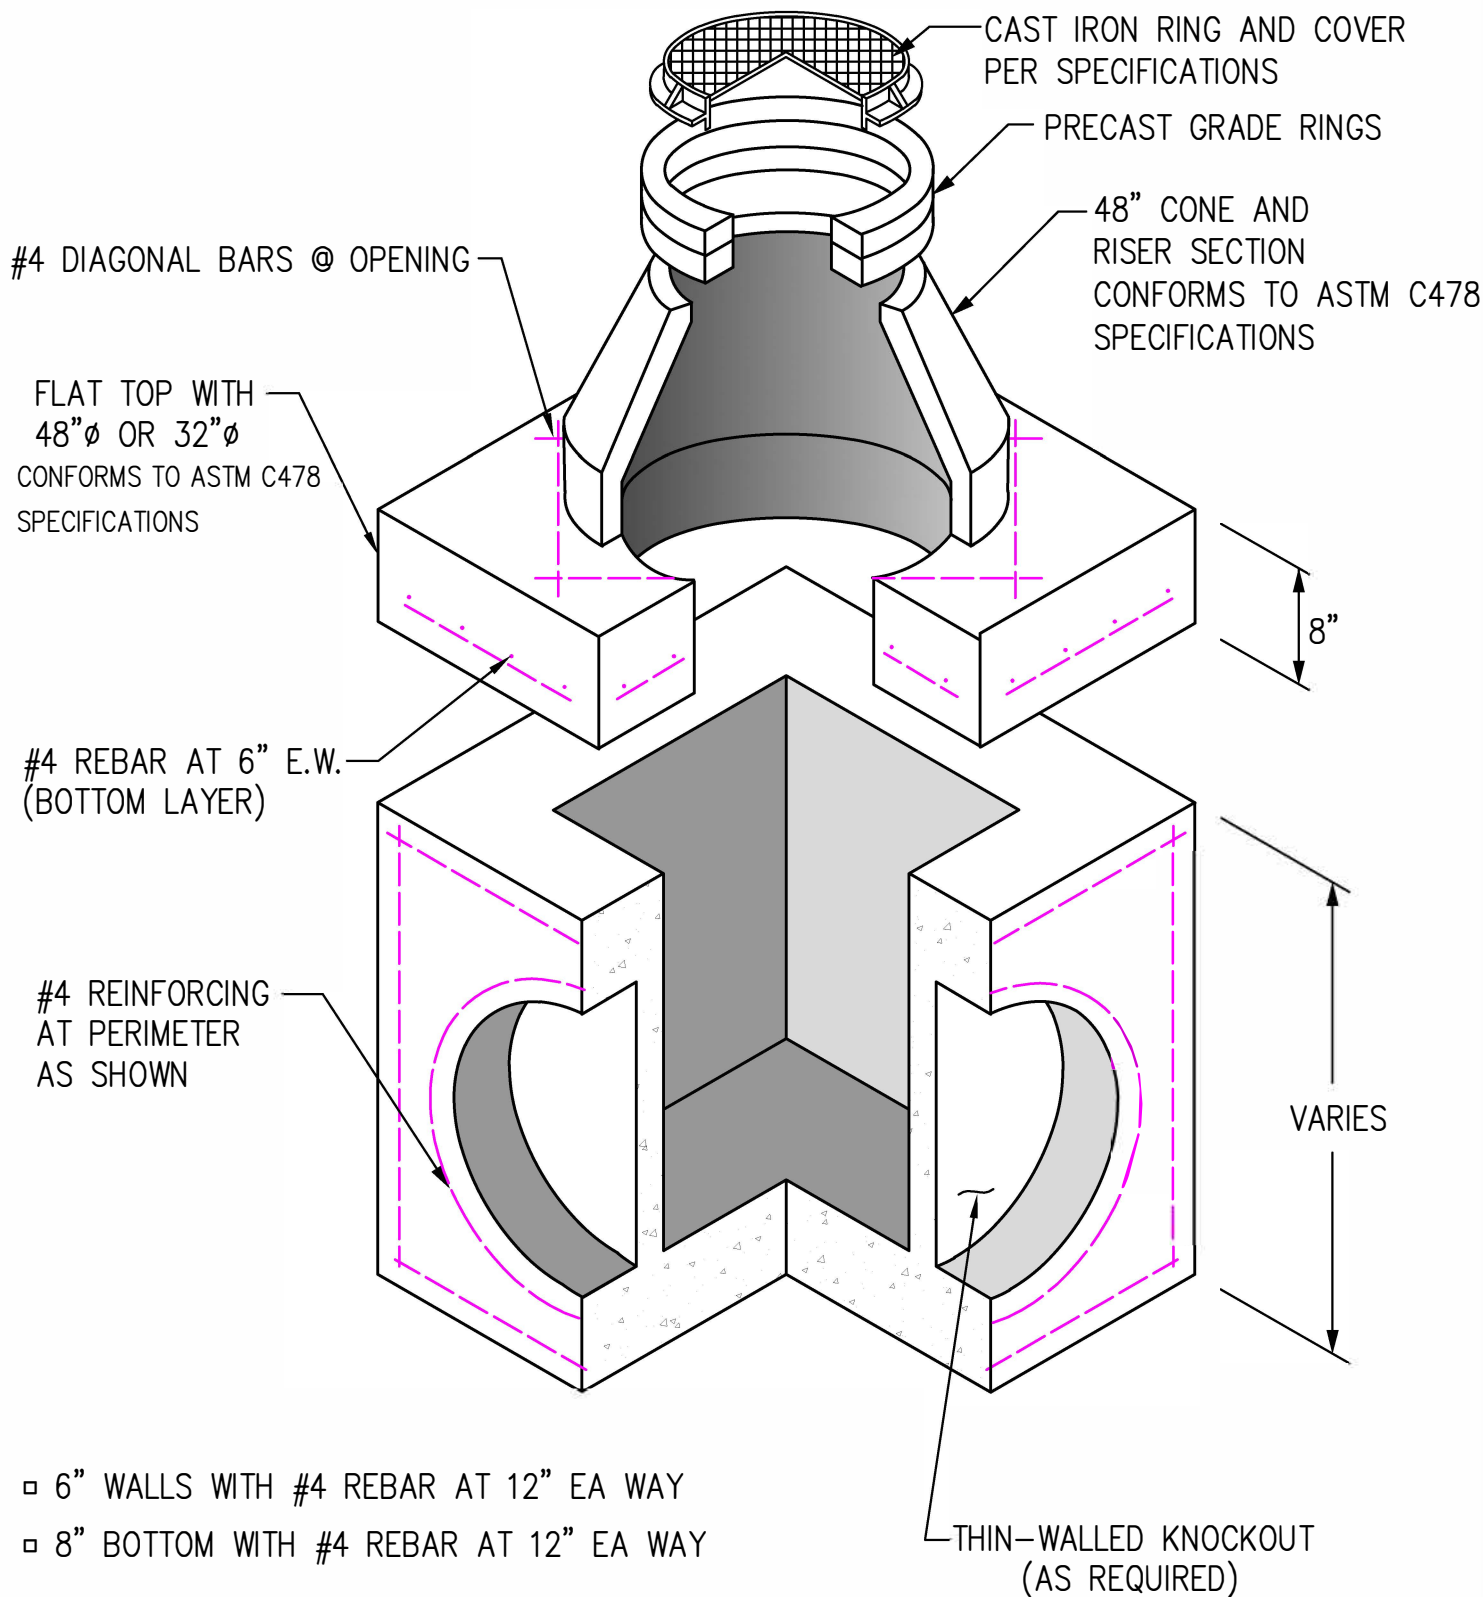

GENERAL NOTES:

CONCRETE DESIGN STRENGTH OF 5000 PSI AT 28 DAYS
TYPE I/II CEMENT

REINFORCING ASTM A615, GRADE 60

DESIGN LOADING AASHTO HS 20-44

CONFORMS TO ASTM C913 SPECIFICATIONS

SITE PREPARATION, EXCAVATION, BEDDING AND BACKFILL BY
CONTRACTOR



AquaVault

Ph: (979) 478-6303

Fax: (979) 478-6708

WATER CONTROL & CONTAINMENT SOLUTIONS

PRECAST MANHOLE WITH CONE TOP
4'-0" x 4'-0" INSIDE DIMENSIONS

SCALE: 1"=1'-0"

DWG. NO.

DATE: 03-02-22

MH_4X4_CT

FILE: MH_4X4_CT