


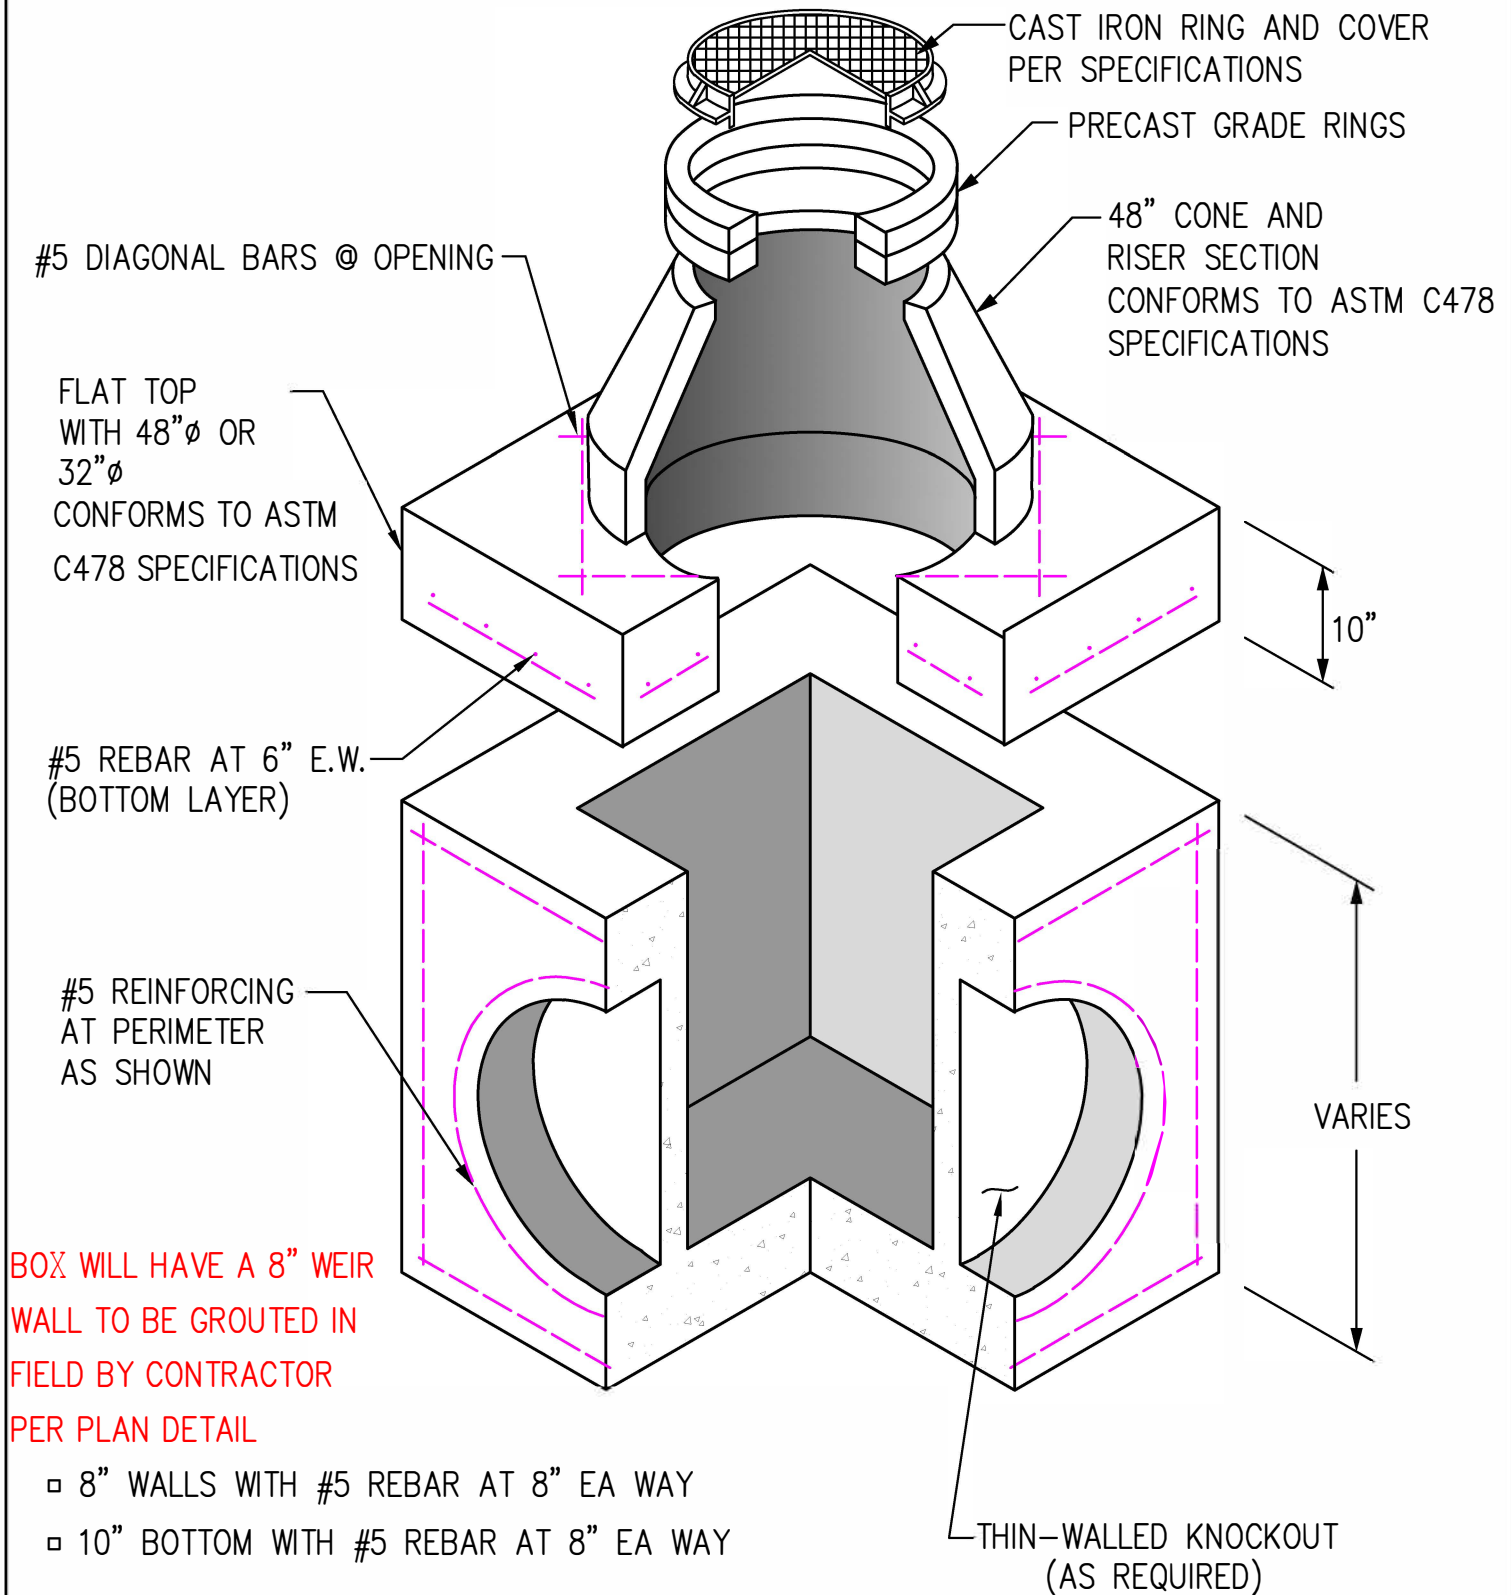

GENERAL NOTES:

CONCRETE DESIGN STRENGTH OF 5000 PSI AT 28 DAYS
TYPE I/II CEMENT

REINFORCING ASTM A615, GRADE 60

DESIGN LOADING AASHTO HS 20-44

CONFORMS TO ASTM C913 SPECIFICATIONS

SITE PREPARATION, EXCAVATION, BEDDING AND BACKFILL BY
CONTRACTOR



AquaVault

Ph: (979) 478-6303

Fax: (979) 478-6708

WATER CONTROL & CONTAINMENT SOLUTIONS

PRECAST MANHOLE WITH CONE TOP
7'-0" x 7'-0" INSIDE DIMENSIONS

SCALE: 1"=1'-0"

DATE: 03-02-22

DWG. NO.

MH_7X7_CT

FILE: MH_6X6_CT